


ZA 2010 3363

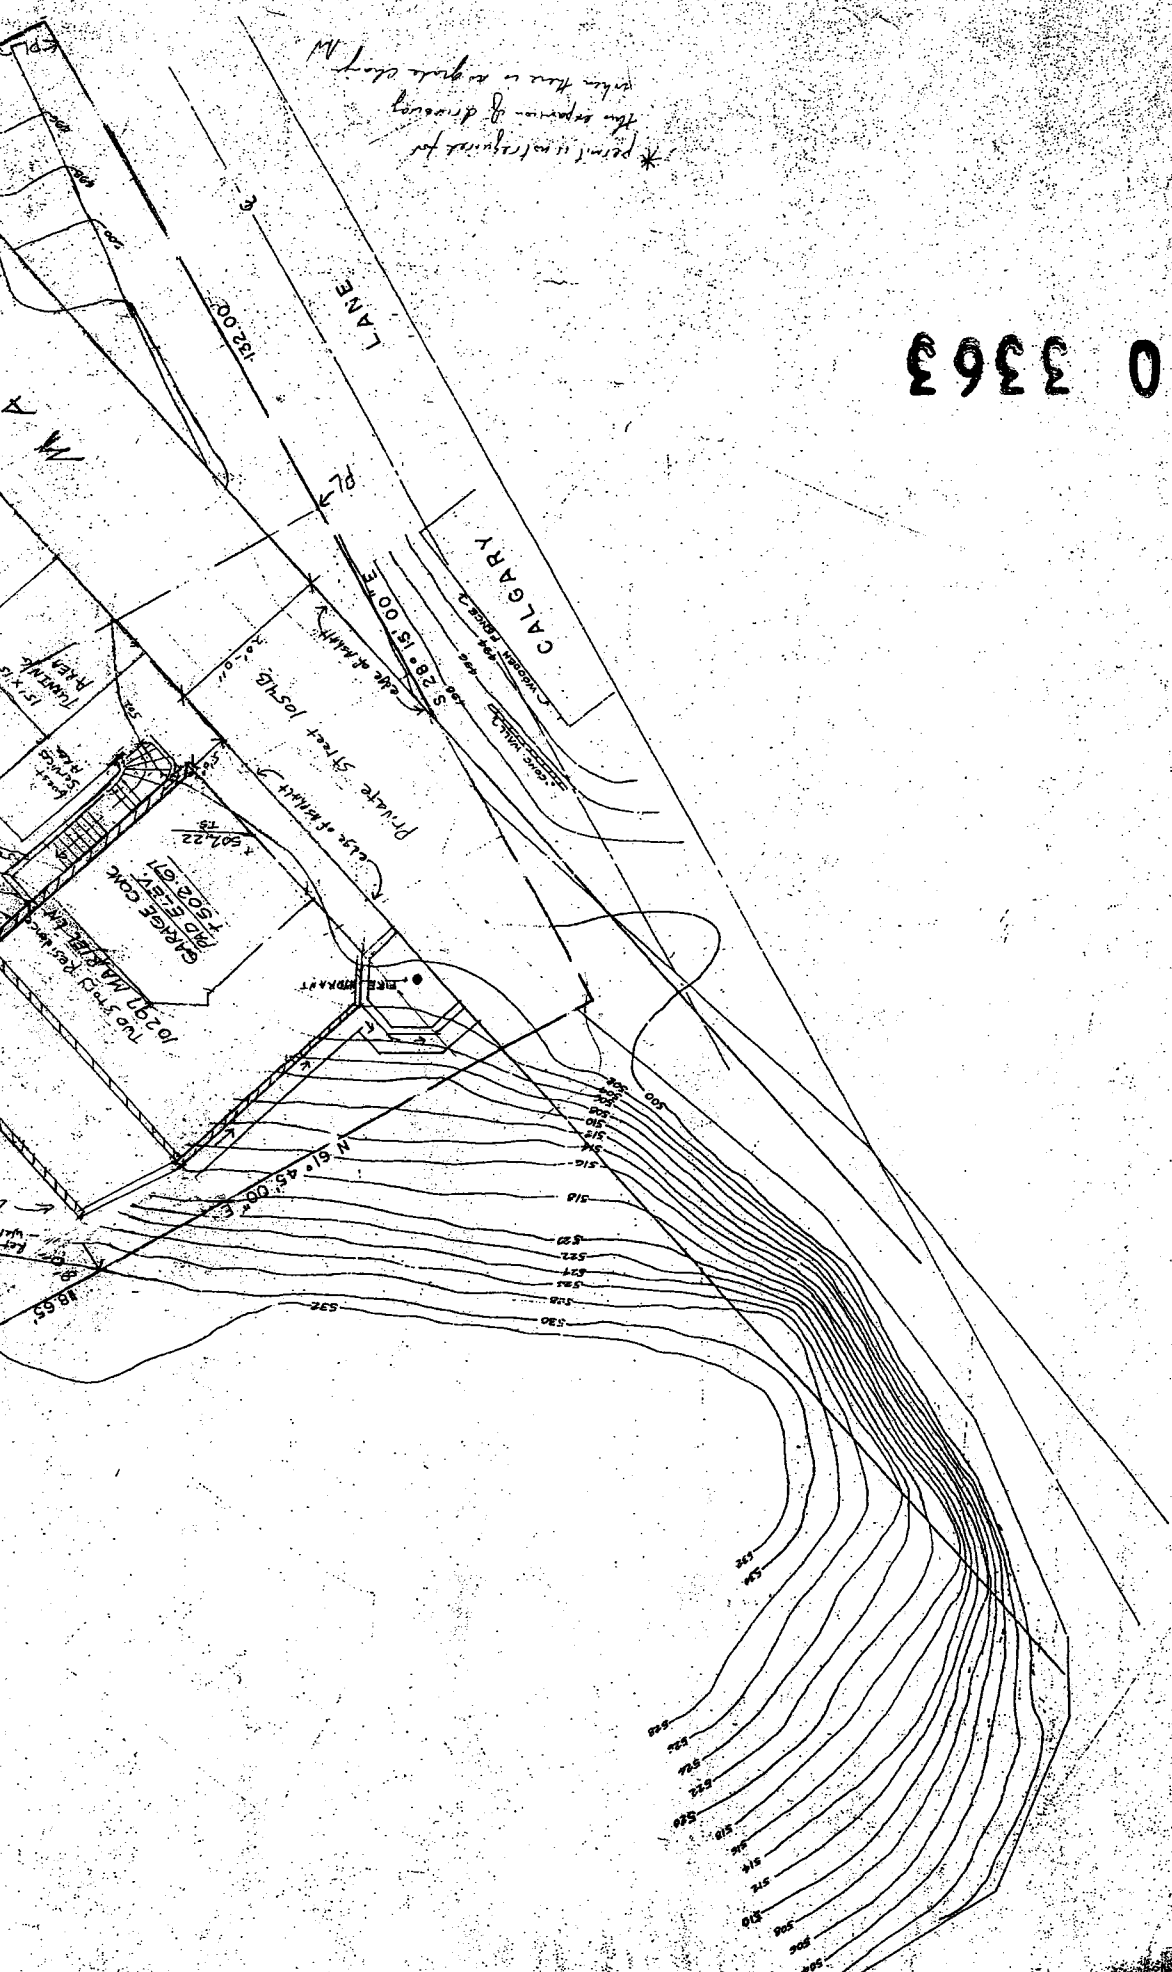

BILL ROSENBERG OWNER

10291  
MARIEL LANE

- EXISTING CONTOURS TO BE REMOVED
- EXISTING CONTOURS
- TOP OF GARAGE ELEV. XXX
- TOP OF CONCRETS ELEVATION TCC
- TOP OF PAVING ELEV. TPC
- ARROWS INDICATE DIRECTIONAL DRAINAGE % OF SLOPE
- PROPERTY LINE
- CONCRETS BLOCK WALL
- CONCRETS EROSION CONTROL DEVICE (SHARED)
- CURTAIN WALL

LEGEND

Grading  
 Total Area to be Cut = 547 sq. yd.  
 Total Area to be Filled = 117 sq. yd.

TRACT 1033  
 BLOCK 28  
 LOT 26-31  
 MAP BOOK 17  
 PAGE 114-115

SCALE 1" = 10'  
 CONTOUR INTERVAL: 2'

